


11 EAST ELEVATION
AS.1 SCALE: 3/32" = 1'-0"

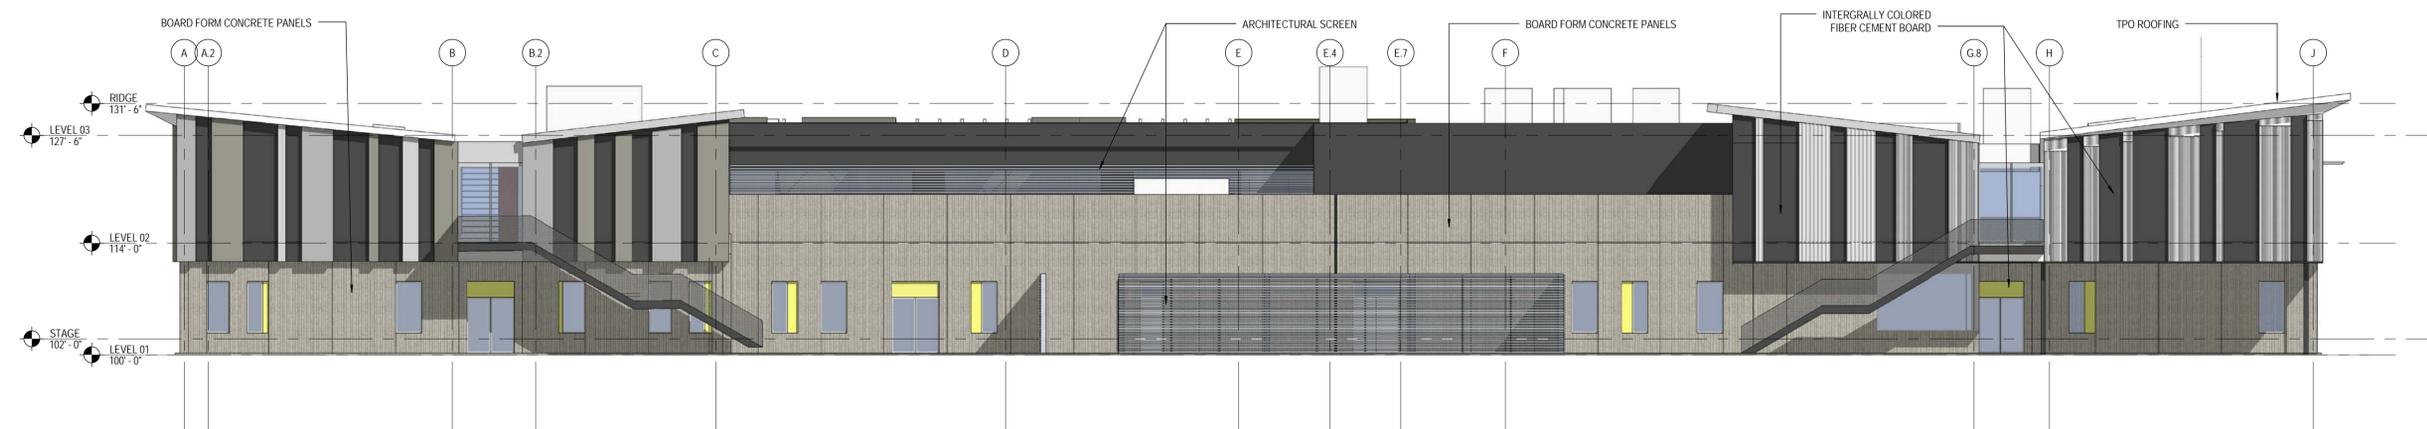

21 NORTH ELEVATION
AS.1 SCALE: 3/32" = 1'-0"



31 WEST ELEVATION
AS.1 SCALE: 3/32" = 1'-0"

100% DESIGN
DEVELOPMENT

11350 SW DENNEY RD
BEAVERTON, OR 97008

EXTERIOR ELEVATIONS
VOSE ELEMENTARY SCHOOL
BEAVERTON SCHOOL DISTRICT


A5.1
7-4-15/11-1-10
12.21.2015
REVISIONS




© 2015, DLR Group Architecture & Planning Inc., an Oregon corporation. ALL RIGHTS RESERVED




11 SOUTH ELEVATION
AS.2 SCALE: 3/32" = 1'-0"

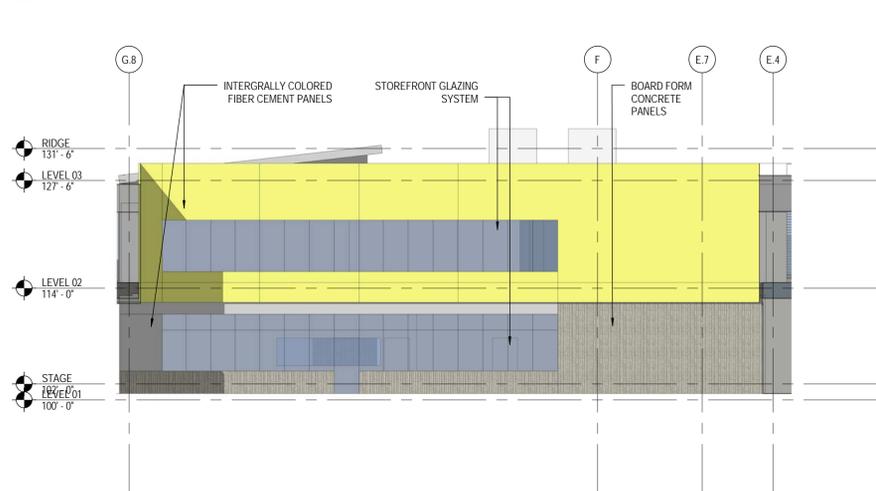

21 WEST COURTYARD
AS.2 SCALE: 3/32" = 1'-0"

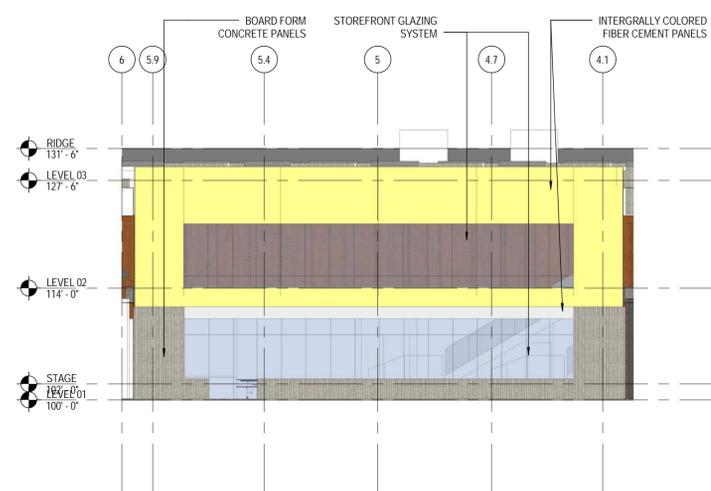


22 SOUTH COURTYARD
AS.2 SCALE: 3/32" = 1'-0"

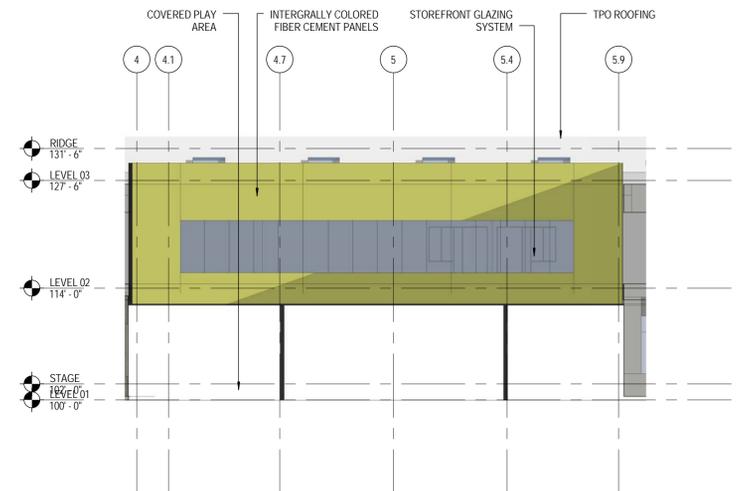


23 NORTH COURTYARD
AS.2 SCALE: 3/32" = 1'-0"



31 EAST COURTYARD
AS.2 SCALE: 3/32" = 1'-0"

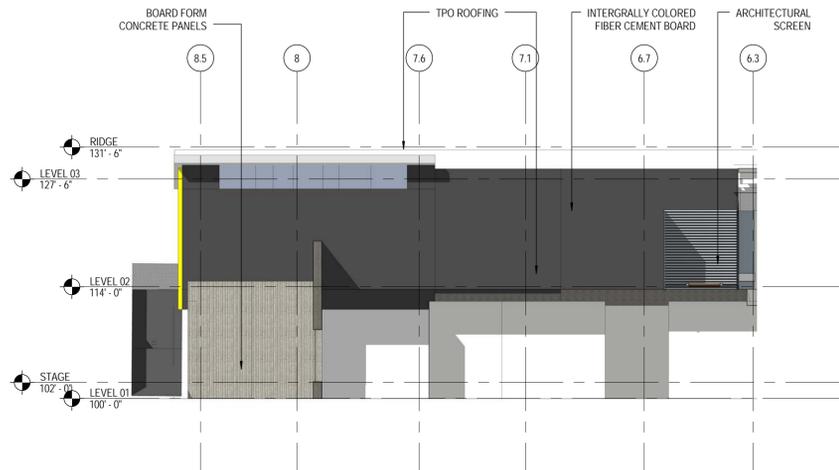

32 SOUTH EXTENSION
AS.2 SCALE: 3/32" = 1'-0"

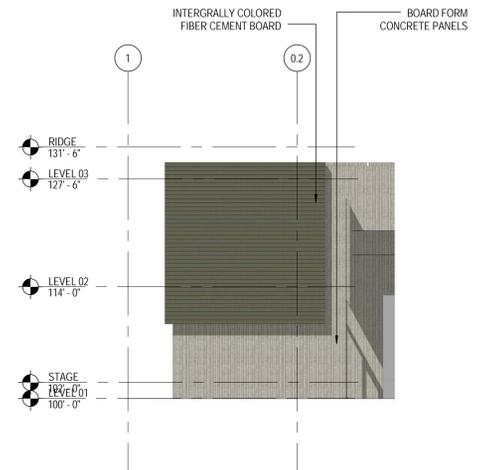

33 SOUTH GYM
AS.2 SCALE: 3/32" = 1'-0"

100% DESIGN DEVELOPMENT

11350 SW DENNEY RD
BEAVERTON, OR 97008

EXTERIOR ELEVATIONS
VOSE ELEMENTARY SCHOOL
BEAVERTON SCHOOL DISTRICT

A5.2
7.4-1511-1-10
12.21.2015
REVISIONS

DLR Group
Architecture Planning Interiors
© 2015, DLR Group Architecture & Planning Inc., an Oregon corporation. ALL RIGHTS RESERVED.